



BACKWATER VALVE INSIDE BLDG/BASEMENT

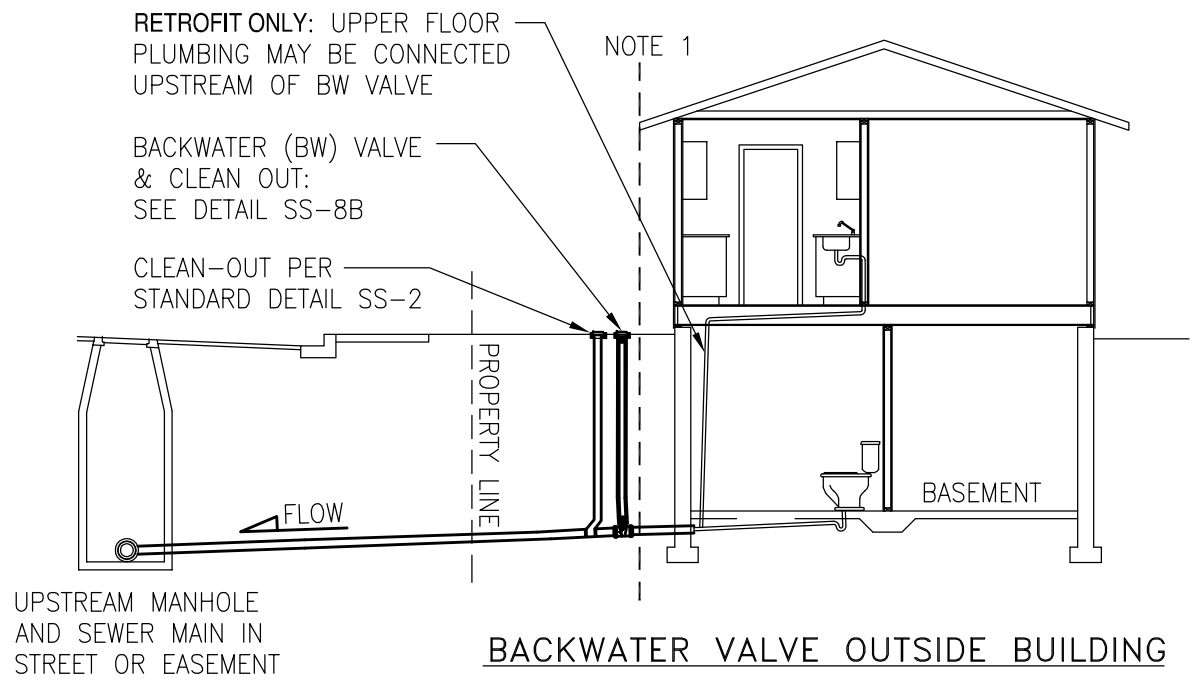

BACKWATER VALVE OUTSIDE BUILDING

NOTES:

1. PLUMBING INSPECTIONS INSIDE THE BUILDING ARE THE RESPONSIBILITY OF THE COUNTY OR CITY IN ACCORDANCE WITH THE UNIFORM PLUMBING CODE.

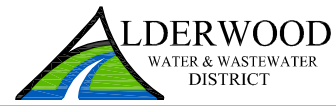

**PRIVATE BACKWATER VALVE
INSTALLATION TO SANITARY SEWER**

DATE: 05-2017 DWG. SS-8A

APPROVED BY: DLH
DISTRICT ENGINEER